


*ALL DORMER SIZES ARE NOMINAL
AND WILL VARY BY ROOF PITCH/CEILING HEIGHT.

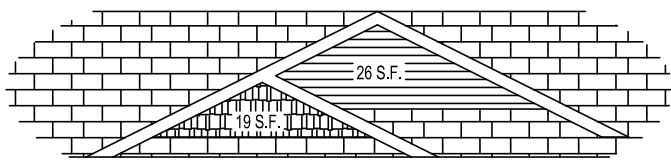


**SHIP LOOSE DOUBLE
DORMER "M1"**

5/12 OR 7/12 ROOF, ANY WALL HEIGHT, SHAKE
NOT INCLUDED




DOUBLE DORMER "M2"

3/12 ROOF ONLY
MAY BE USED WITH 8'X6" BUMPOUT

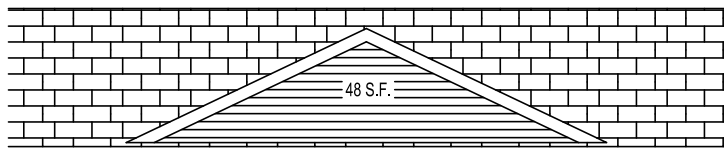


**SHIP LOOSE 20' DORMER
"M3"**

5/12 OR 7/12 ROOF, ANY WALL HEIGHT

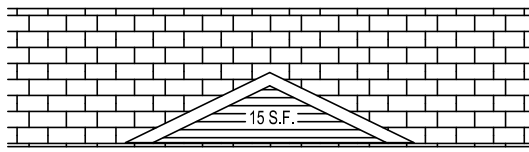


**SHIP LOOSE 12' DORMER
"M4"**

5/12 OR 7/12 ROOF, ANY WALL HEIGHT

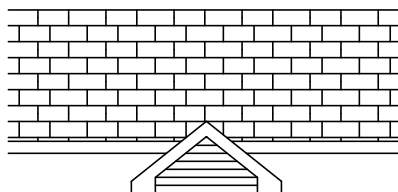


6' DROP EAVE DORMER "M6"

10 S.F.
ANY ROOF PITCH, ANY WALL HEIGHT

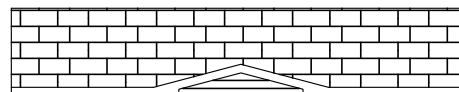


6' DORMER "X1"

10 S.F.
ANY ROOF PITCH, ANY WALL HEIGHT

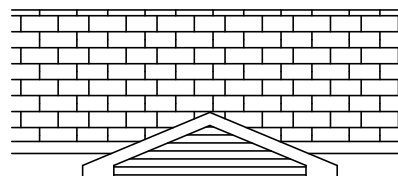


10' DROP EAVE DORMER "X2"

16 S.F.
ANY ROOF PITCH, ANY WALL HEIGHT

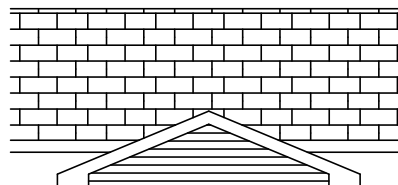


12' DROP EAVE DORMER "X3"

20 S.F.
3/12, 5/12 ROOF PITCH, 8' WALL HEIGHT

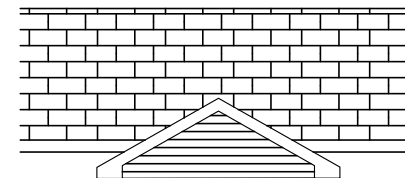

8' DROP EAVE DORMER "X5"

12 S.F.
ANY ROOF PITCH, ANY WALL HEIGHT

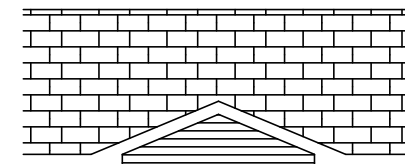

10' DORMER "X6"

15 S.F.
3/12 OR 5/12 ROOF PITCH, 8' WALL HEIGHT

CHAMPION 

308 SHERIDAN DRIVE TOPEKA, IN 46571

APPROVER'S SEAL

MODIFICATIONS

2	CLARIFIED BAYS		04-17-14
3	REVISED ELEVATION "D"	JMD	10-13-15
4	CLARIFIED DORMERS	JMD	01-12-16
5	REVISED ELEV #S	JMD	01-05-17

PROPRIETARY AND CONFIDENTIAL
THESE DRAWINGS AND SPECIFICATIONS ARE ORIGINAL,
PROPRIETARY AND CONFIDENTIAL MATERIALS OF CHAMPION.
COPYRIGHT © 1976-2008 BY CHAMPION

MODEL: MOD ONLY DORMERS

TITLE:

DRAWN BY: JDRAKE

DATE: 04-29-11


SCALE: NTS

SHEET:

MD-01


REV. E

*ALL DORMER SIZES ARE NOMINAL
AND WILL VARY BY ROOF PITCH/CEILING HEIGHT.

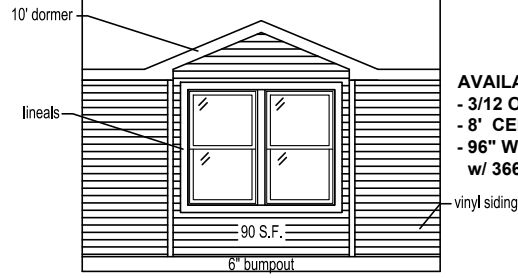


ELEVATION "M11"
10' DORMER
6" BUMPOUT

AVAILABLE ON:
- 3/12 OR 5/12 ROOF PITCH
- 8' CEILING HEIGHT
- 96" WIDE BUMPOUT ONLY
w/ 3661 WINDOWS ONLY.

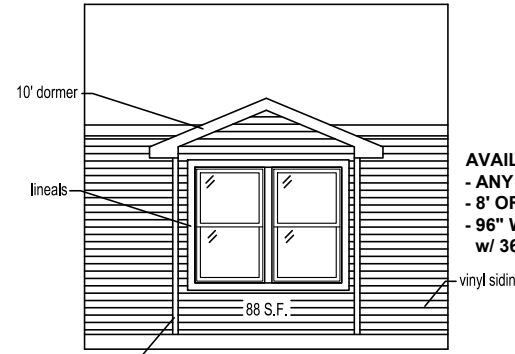


ELEVATION "M29"
10' DROP EAVE DORMER
8' FAUX BUMPOUT

AVAILABLE ON:
- ANY ROOF PITCH
- 8' OR 9' CEILING HEIGHT
- 96" WIDE BUMPOUT ONLY
w/ 3661 WINDOWS ONLY.

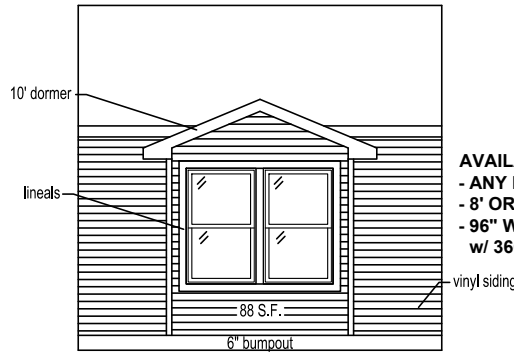


ELEVATION "M12"
10' DROP EAVE DORMER
6" BUMPOUT

AVAILABLE ON:
- ANY ROOF PITCH
- 8' OR 9' CEILING HEIGHT
- 96" WIDE BUMPOUT ONLY
w/ 3661 WINDOWS ONLY.

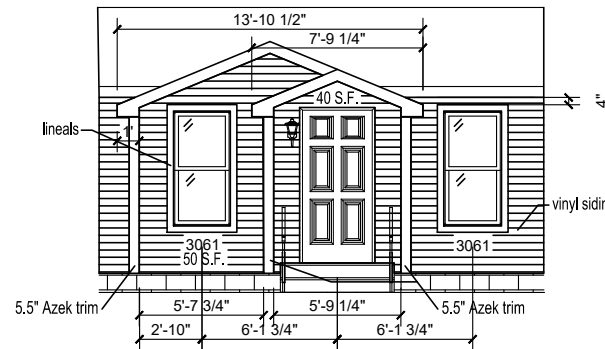


ELEVATION "X9"
13'-6" DROP EAVE DORMER
10' FAUX BUMPOUT

AVAILABLE ON:
- 3/12 OR 5/12 ROOF PITCH
- 8' CEILING HEIGHT
- WINDOWS/DOORS ARE NOT INCLUDED.
- ACTUAL WINDOW/DOOR LAYOUT MAY DIFFER FROM WHAT IS SHOWN.

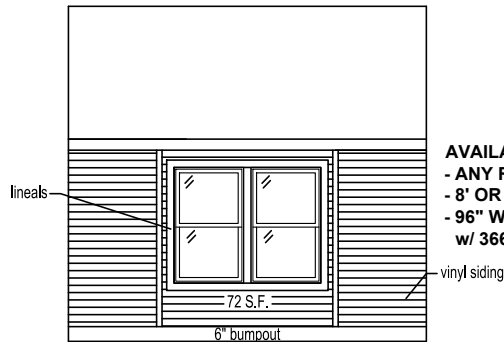

ELEVATION "M14"
6" BUMPOUT

AVAILABLE ON:
- ANY ROOF PITCH
- 8' OR 9' CEILING HEIGHT
- 96" WIDE BUMPOUT ONLY
w/ 3661 WINDOWS ONLY.

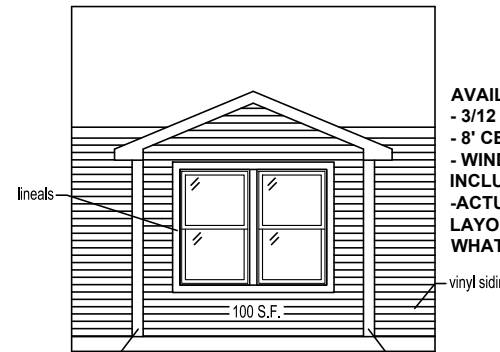

ELEVATION "X11"
12' DROP EAVE DORMER

AVAILABLE ON:
- 3/12 OR 5/12 ROOF PITCH
- 8' CEILING HEIGHT
- WINDOWS ARE NOT INCLUDED.
- ACTUAL WINDOW/DOOR LAYOUT MAY DIFFER FROM WHAT IS SHOWN.

28 WIDE



308 SHERIDAN DRIVE TOPEKA, IN 46571

APPROVER'S SEAL

MODIFICATIONS

5	REVISED S.F. M14/M19	JMD	09-14-16
6	REVISED ELEV #'S	JMD	01-05-17
7	REVISED X9	JMD	01-19-17
8	REMOVED GRIDS	TC	02-21-25

PROPRIETARY AND CONFIDENTIAL
THESE DRAWINGS AND SPECIFICATIONS ARE ORIGINAL,
PROPRIETARY AND CONFIDENTIAL MATERIALS OF CHAMPION.
COPYRIGHT © 1976-2008 BY CHAMPION

MODEL: MOD ONLY DORMERS

TITLE: 28 WIDE DORMERS

DRAWN BY: JDRAKE

DATE: 04-29-11


SCALE: NTS

SHEET:

MD-02

REV. G

*ALL DORMER SIZES ARE NOMINAL AND WILL VARY BY ROOF PITCH/CEILING HEIGHT.

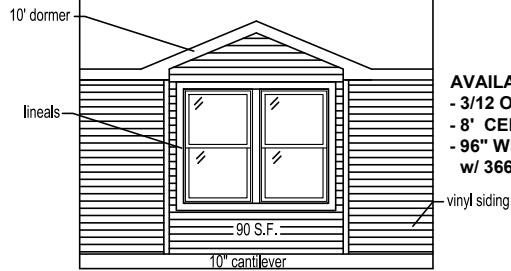

ELEVATION "M16"

10'-6" DORMER
10" CANTILEVER


AVAILABLE ON:
- 3/12 OR 5/12 ROOF PITCH
- 8' CEILING HEIGHT
- 96" WIDE BUMP OUT ONLY
w/ 3661 WINDOWS ONLY.



ELEVATION "M30"

10' DROP EAVE DORMER
8' FAUX BUMPOUT


AVAILABLE ON:
- ANY ROOF PITCH
- 8' OR 9' CEILING HEIGHT
- 96" WIDE BUMP OUT ONLY
w/ 3661 WINDOWS ONLY.

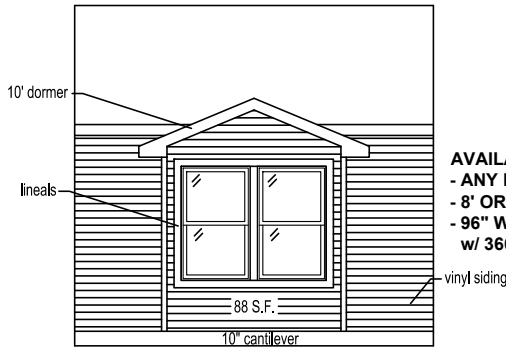

ELEVATION "M17"

10'-6" DROP EAVE DORMER
10" CANTILEVER


AVAILABLE ON:
- ANY ROOF PITCH
- 8' OR 9' CEILING HEIGHT
- 96" WIDE BUMP OUT ONLY
w/ 3661 WINDOWS ONLY.

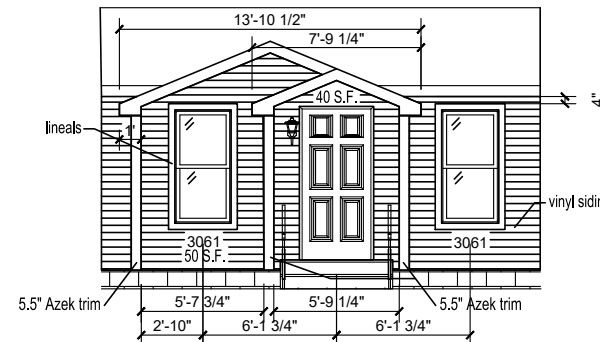

ELEVATION "X9"

13'-6" DROP EAVE DORMER
10' FAUX BUMPOUT


AVAILABLE ON:
- 3/12 OR 5/12 ROOF PITCH
- 8' CEILING HEIGHT
- WINDOWS/DOORS ARE NOT INCLUDED.
-ACTUAL WINDOW/DOOR LAYOUT MAY DIFFER FROM WHAT IS SHOWN.

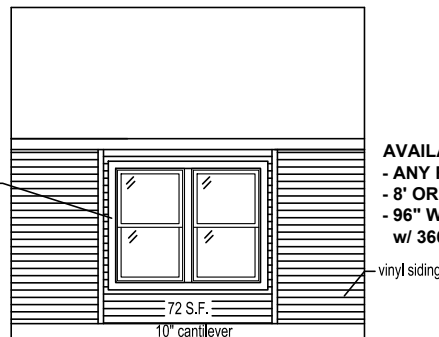

ELEVATION "M19"

10" CANTILEVER

AVAILABLE ON:
- ANY ROOF PITCH
- 8' OR 9' CEILING HEIGHT
- 96" WIDE BUMP OUT ONLY
w/ 3661 WINDOWS ONLY.

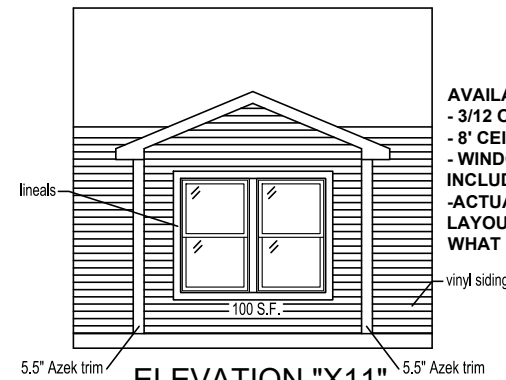

ELEVATION "X11"

12' DROP EAVE DORMER
10' FAUX BUMPOUT

AVAILABLE ON:
- 3/12 OR 5/12 ROOF PITCH
- 8' CEILING HEIGHT
- WINDOWS ARE NOT INCLUDED.
-ACTUAL WINDOW/DOOR LAYOUT MAY DIFFER FROM WHAT IS SHOWN.

30 WIDE



308 SHERIDAN DRIVE TOPEKA, IN 46571

APPROVER'S SEAL

MODIFICATIONS

5	REVISED S.F. M14/M19	JMD	09-14-16
6	REVISED ELEV #S	JMD	01-05-17
7	REVISED X9	JMD	01-19-17
8	WIDENED BAYS & REMOVED GRIDS	TC	02-21-25

PROPRIETARY AND CONFIDENTIAL
THESE DRAWINGS AND SPECIFICATIONS ARE ORIGINAL,
PROPRIETARY AND CONFIDENTIAL MATERIALS OF CHAMPION.
COPYRIGHT © 1976-2008 BY CHAMPION

MODEL: MOD ONLY DORMERS

TITLE: 30 WIDE DORMERS

DRAWN BY: JDRAKE

DATE: 04-29-11


SCALE: NTS

SHEET:

MD-03


REV. G

*ALL DORMER SIZES ARE NOMINAL
AND WILL VARY BY ROOF PITCH/CEILING HEIGHT.

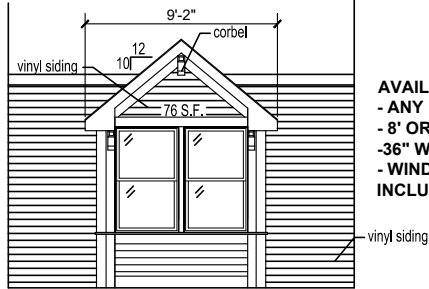


9' DORMER "M21"
9' DROP EAVE DORMER
7' FAUX BUMPOUT
AZEK TRIM/CORBELS

AVAILABLE ON:
- ANY ROOF PITCH
- 8' OR 9' CEILING HEIGHT
- 36" WIDE WINDOWS ONLY
- WINDOWS/DOORS ARE NOT INCLUDED.

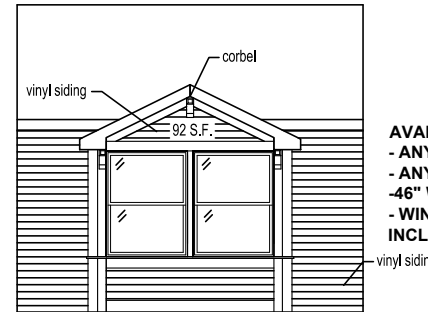


ELEVATION "X7"
10' DROP EAVE DORMER
9'6" FAUX BUMPOUT
AZEK TRIM/CORBELS

AVAILABLE ON:
- ANY ROOF PITCH
- ANY CEILING HEIGHT
- 46" WIDE WINDOWS ONLY
- WINDOWS/DOORS ARE NOT INCLUDED.

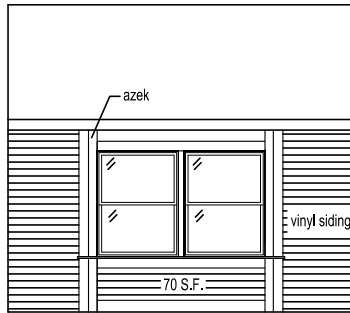


ELEVATION "X18"
9'6"X6" BUMPOUT
AZEK TRIM

AVAILABLE ON:
- ANY ROOF PITCH
- ANY CEILING HEIGHT
- 46" WIDE WINDOWS ONLY
- WINDOWS/DOORS ARE NOT INCLUDED.

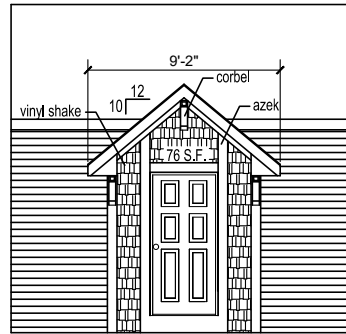


9' DORMER "X8"
9' DROP EAVE DORMER
7' FAUX BUMPOUT
AZEK TRIM/SHAKE CORBELS

AVAILABLE ON:
- ANY ROOF PITCH
- ANY CEILING HEIGHT
- WINDOWS/DOORS ARE NOT INCLUDED.

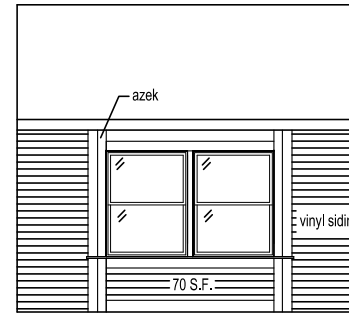


ELEVATION "X17"
9'6" FAUX BUMPOUT
AZEK TRIM

AVAILABLE ON:
- ANY ROOF PITCH
- ANY CEILING HEIGHT
- 46" WIDE WINDOWS ONLY
- WINDOWS/DOORS ARE NOT INCLUDED.

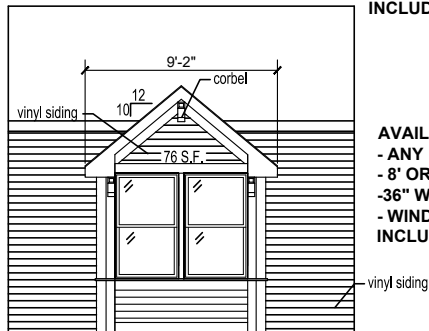

9' DORMER "M24"
9' DROP EAVE DORMER
8'X6" BUMPOUT
AZEK TRIM/CORBELS

AVAILABLE ON:
- ANY ROOF PITCH
- 8' OR 9' CEILING HEIGHT
- 36" WIDE WINDOWS ONLY
- WINDOWS/DOORS ARE NOT INCLUDED.

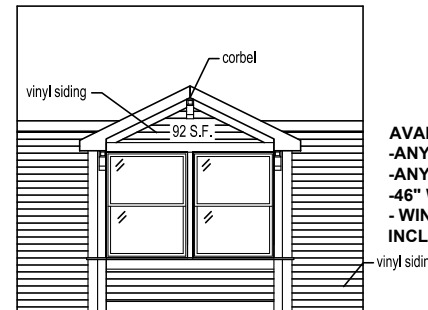

ELEVATION "X10"
10' DROP EAVE DORMER
9'6"X6" BUMPOUT
AZEK TRIM/CORBELS

AVAILABLE ON:
- ANY ROOF PITCH
- ANY CEILING HEIGHT
- 46" WIDE WINDOWS ONLY
- WINDOWS/DOORS ARE NOT INCLUDED.



308 SHERIDAN DRIVE TOPEKA, IN 46571

APPROVER'S SEAL

MODIFICATIONS

6	REVISED ELEV #S	JMD	01-05-17
7	ADDED X17 & X18	JMD	07-11-17
8	REMOVED AZEK FROM GABLES	TWC	11-02-23
9	REMOVED GRIDS	TC	02-21-25

PROPRIETARY AND CONFIDENTIAL
THESE DRAWINGS AND SPECIFICATIONS ARE ORIGINAL,
PROPRIETARY AND CONFIDENTIAL MATERIALS OF CHAMPION.
COPYRIGHT © 1976-2008 BY CHAMPION

MODEL: MOD ONLY DORMERS

TITLE:

DRAWN BY: JDRAKE


DATE: 04-29-11

SCALE: NTS

SHEET:

MD-04


REV. G

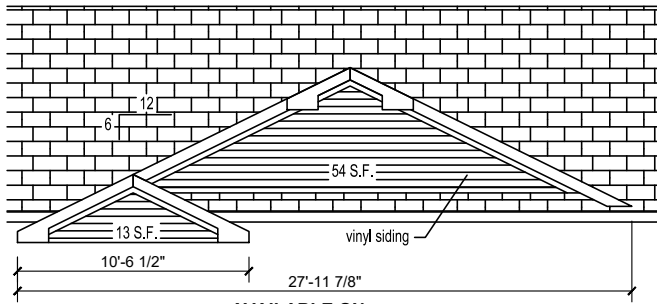

AVAILABLE ON:
 - 5/12, 7/12 ROOF PITCH
 - 8' OR 9' CEILING HEIGHT

ELEVATION "M26"

10' DROP EAVE DORMER FACTORY INSTALLED
 20' DORMER SITE INSTALLED
 THIS DORMER MAY BE USED WITH ANY OF OUR
 BUMPOUTS/CANTILEVER BAYS IN MANY
 COMBINATIONS. PLEASE CHECK WITH
 ENGINEERING TO BE SURE YOU HAVE ENOUGH
 SPACE BETWEEN MULTIPLE WINDOWS/DOORS
 TO MAKE THIS DORMER WORK WITH THE
 BUMPOUTS/CANTILEVER BAYS.

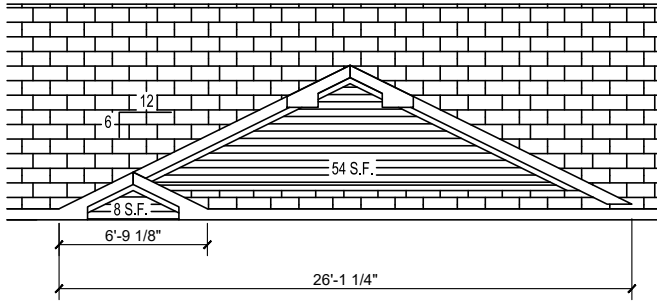

AVAILABLE ON:
 - 5/12, 7/12 ROOF PITCH
 - 8' OR 9' CEILING HEIGHT

ELEVATION "M27"


7' DORMER FACTORY INSTALLED
 20' DORMER SITE INSTALLED
 THIS DORMER MAY BE USED WITH MANY OF OUR
 BUMPOUTS/CANTILEVER BAYS. PLEASE CHECK
 WITH ENGINEERING TO BE SURE YOU HAVE
 ENOUGH SPACE BETWEEN MULTIPLE
 WINDOWS/DOORS TO MAKE THIS DORMER WORK
 WITH THE BUMPOUTS/CANTILEVER BAYS.

*ALL DORMER SIZES ARE NOMINAL
 AND WILL VARY BY ROOF PITCH/CEILING HEIGHT.



BOX BAY "X15"

W/ SHED ROOF, GABLE END ONLY
 (DOESN'T INCLUDE 46"
 WINDOW/SHUTTERS)
 AVAILABLE ON:
 5/12 ROOF PITCH
 ANY CEILING HEIGHT

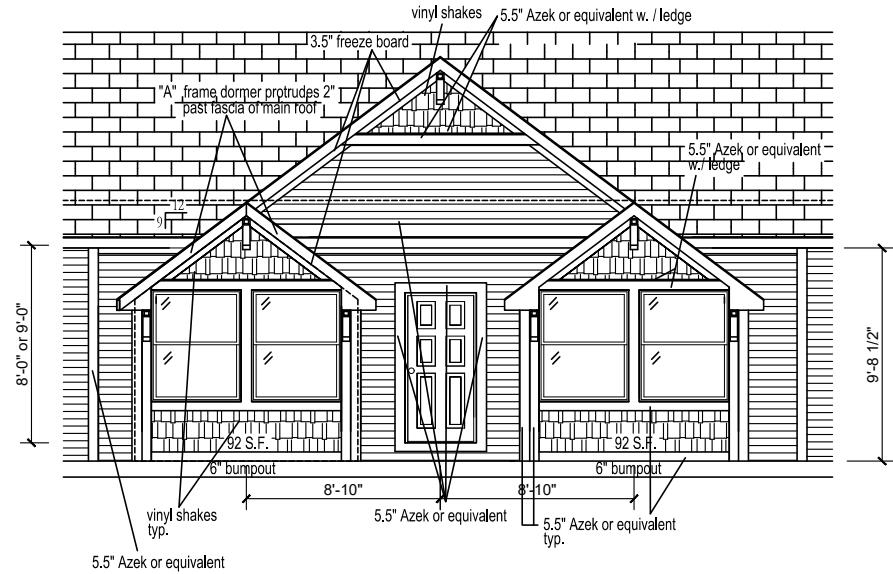

ELEVATION "M28"

7/12 ROOF PITCH ONLY!
 DOES NOT INCLUDE DOOR, WINDOWS, OR 7/12 ROOF
 PITCH. THEY MUST BE OPTIONED IN SEPARATELY.
 DOES INCLUDE 9/12 DORMER KIT, SHAKE, CORBELS,
 TRIM, AND CAN LIGHT



308 SHERIDAN DRIVE TOPEKA, IN 46571

APPROVER'S SEAL

MODIFICATIONS

5	ADDED BUMPOUTS TO M28	JMD	11-09-16
6	REVISED ELEV #S	JMD	01-05-17
7	REVISED M28	TWC	01-28-21
8	REMOVED GRIDS	TC	02-21-25

PROPRIETARY AND CONFIDENTIAL
 THESE DRAWINGS AND SPECIFICATIONS ARE ORIGINAL,
 PROPRIETARY AND CONFIDENTIAL MATERIALS OF CHAMPION.
 COPYRIGHT © 1976-2008 BY CHAMPION

MODEL: MOD ONLY DORMERS

TITLE:

DRAWN BY: JDRAKE

DATE: 04-29-11

SCALE: NTS

SHEET:

MD-05

REV. G